


Access Panels


Access Panel 12,5mm single-leaf

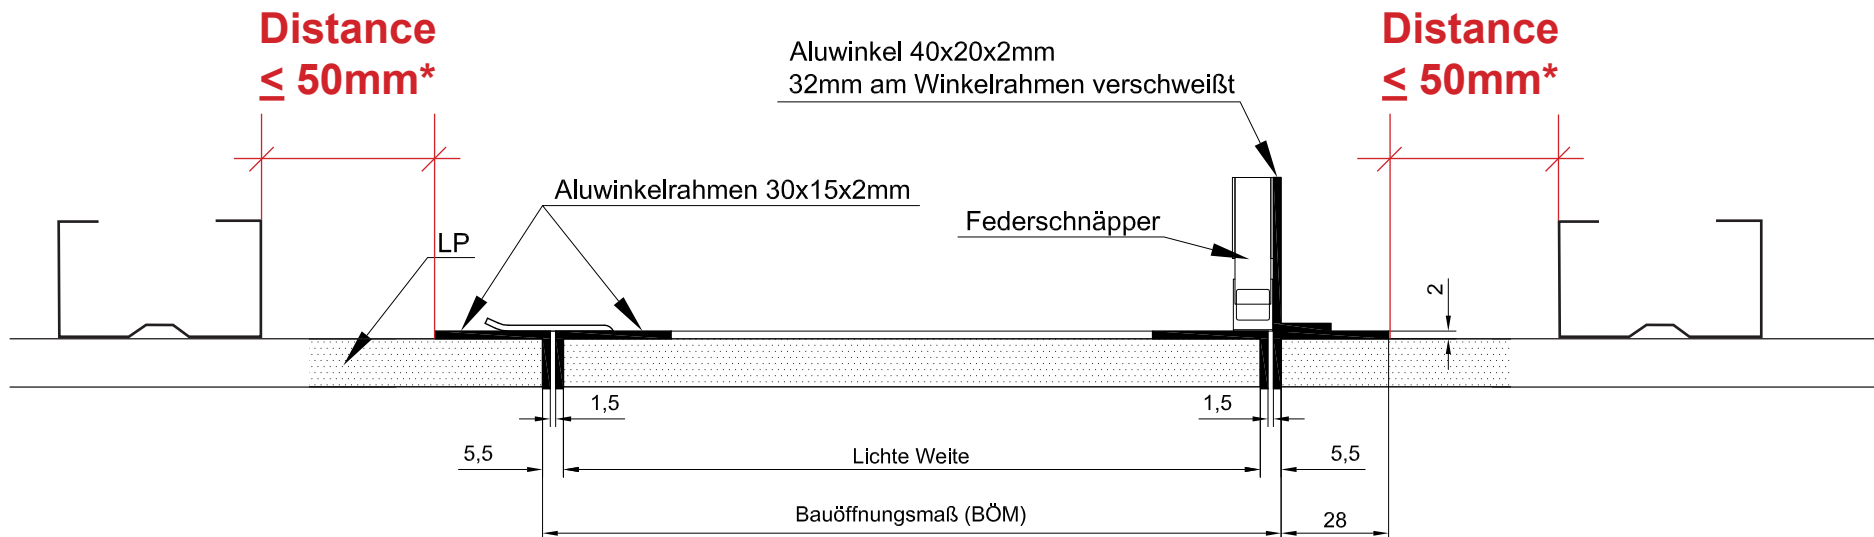


***regardless of the size
of the access panel**

Maintenance Holes


Access Panels

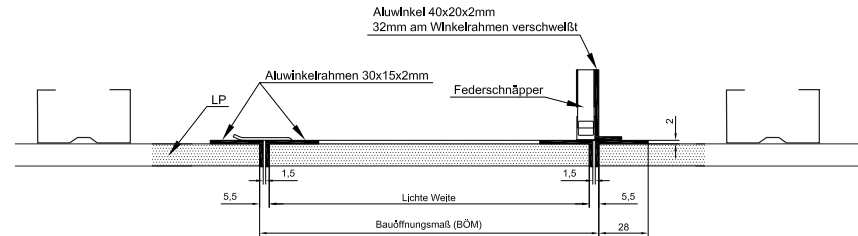

Integration of changes in primary and secondary profile level...

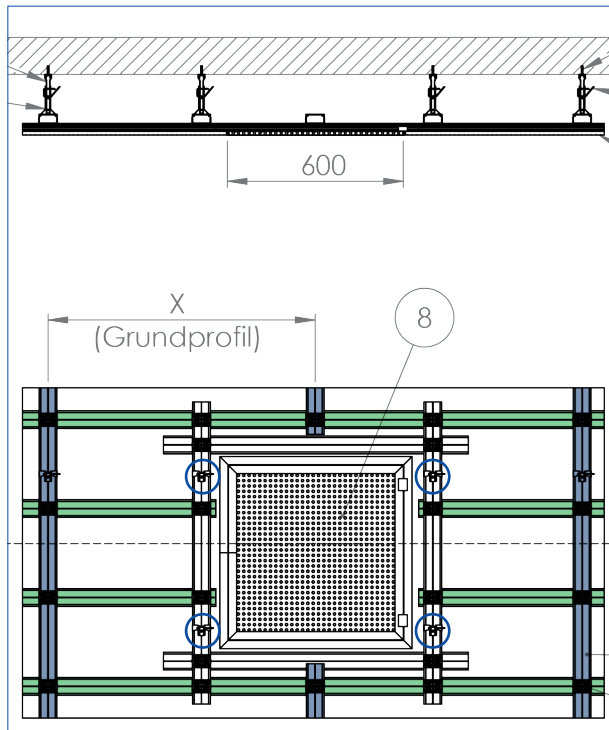

Integration of reinforcements with universal/flush connectors in secondary profile level...

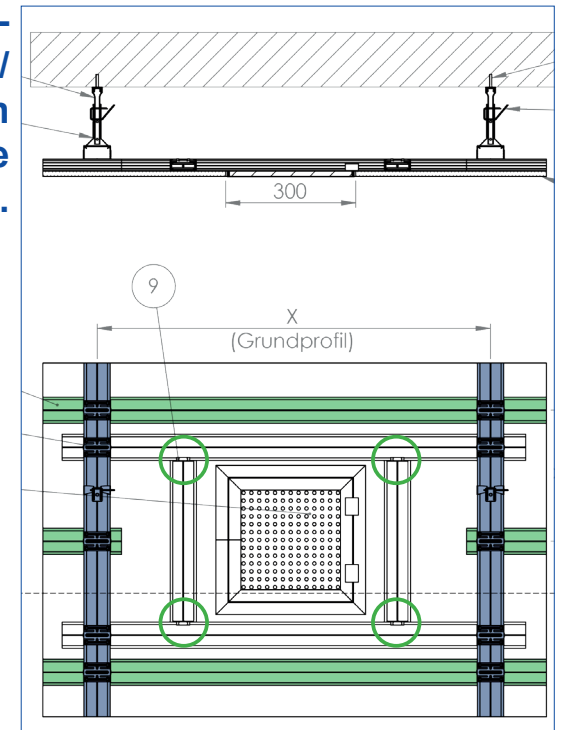

Additional hangers!



Primary profiles



Secondary profiles



Flush connector